

44.50	4	83.66	199.09Gr	190.85	194.03Gr	53.89	186.79Gr	13.80	194.82Gr	28.07	191.22Gr	117.76	188.49Gr	107.35	198.10Gr	105.32	188.93Gr	86.35
44.55		83.66		190.85		53.89		13.80		28.07		117.76		107.35		105.32		86.35
44.60		375.88		190.85		53.89		13.80		28.07		117.76		107.35		105.32		86.35
44.65																		



44.50	4	83.66	199.09Gr	190.85	194.03Gr	53.89	186.79Gr	13.80	194.82Gr	28.07	191.22Gr	117.76	188.49Gr	107.35	198.10Gr	105.32	188.93Gr	86.35
44.55		83.66		190.85		53.89		13.80		28.07		117.76		107.35		105.32		86.35
44.60		375.88		190.85		53.89		13.80		28.07		117.76		107.35		105.32		86.35
44.65																		

D.P.P. 801

625148

179600

808800

E

BM

LES VALLABREGUES-SUD


Route

Départementale

N°300

E

42.70	1	40.14	252.09	190.85	53.89	13.80
43.50	2	40.14	252.09	190.85	53.89	13.80
44.00	3	40.14	252.09	190.85	53.89	13.80
44.50	4	40.14	252.09	190.85	53.89	13.80
44.95	5	40.14	252.09	190.85	53.89	13.80
45.15	6	40.14	252.09	190.85	53.89	13.80

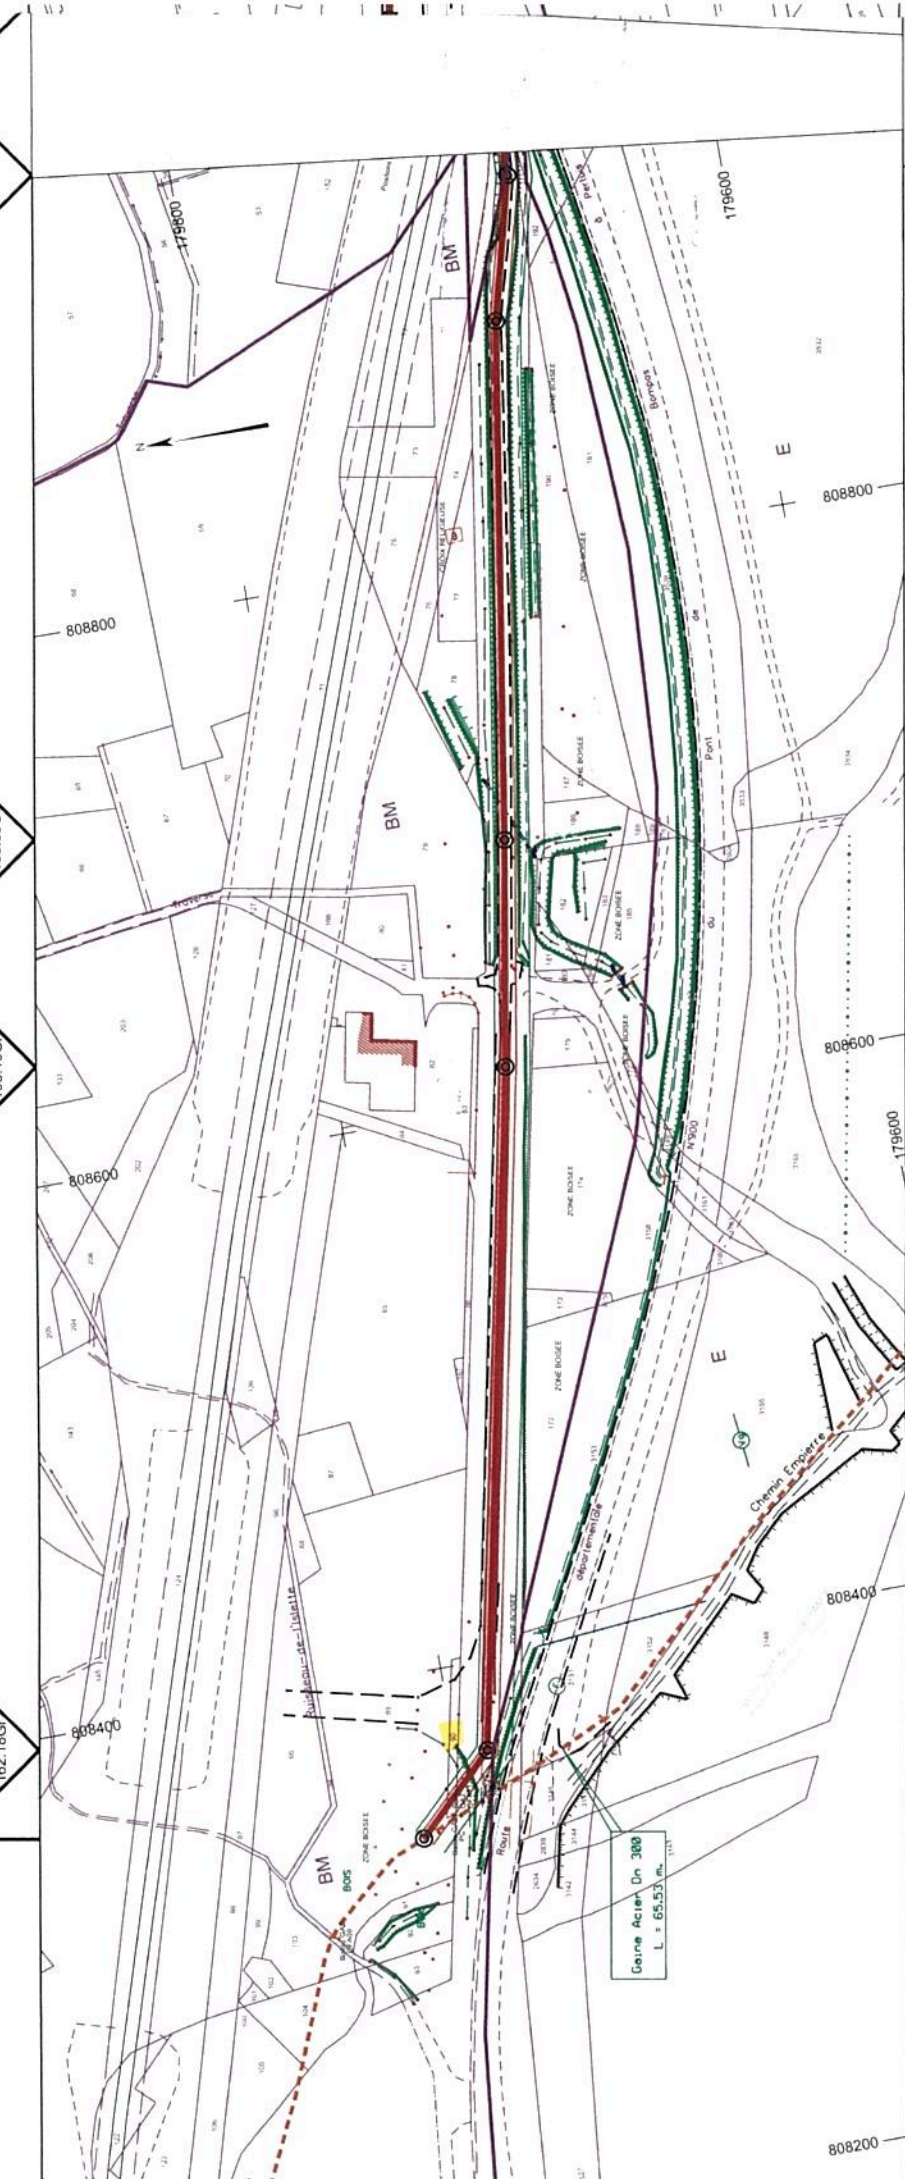

Gaine Actien Dn 300
L = 65.53 m

194.03Gr	199.09Gr	198.10Gr	162.18Gr	252.09	40.14
186.79Gr	83.66	83.66	83.66	252.09	40.14
13.80	190.85	190.85	190.85	252.09	40.14
53.89	53.89	53.89	53.89	252.09	40.14
13.80	190.85	190.85	190.85	252.09	40.14

D-P
1:200
L2 GM 90
SECTION BM